


BLAKE'S SOUTH FARMINGTON ADDITION, REPLAT "F"
 A REPLAT OF A PORTION OF BLOCK 9
 AND A PORTION OF BLOCK 10 OF BLAKE'S SOUTH FARMINGTON ADDITION
 AS FILED FOR RECORD SEPTEMBER 17, 1900
 ABANDONMENT OF ALLEN STREET BETWEEN BLOCK 9 AND BLOCK 10
 SW1/4 SECTION 16, T29N, R13W, N.M.P.M.,
 FARMINGTON, SAN JUAN COUNTY, NEW MEXICO

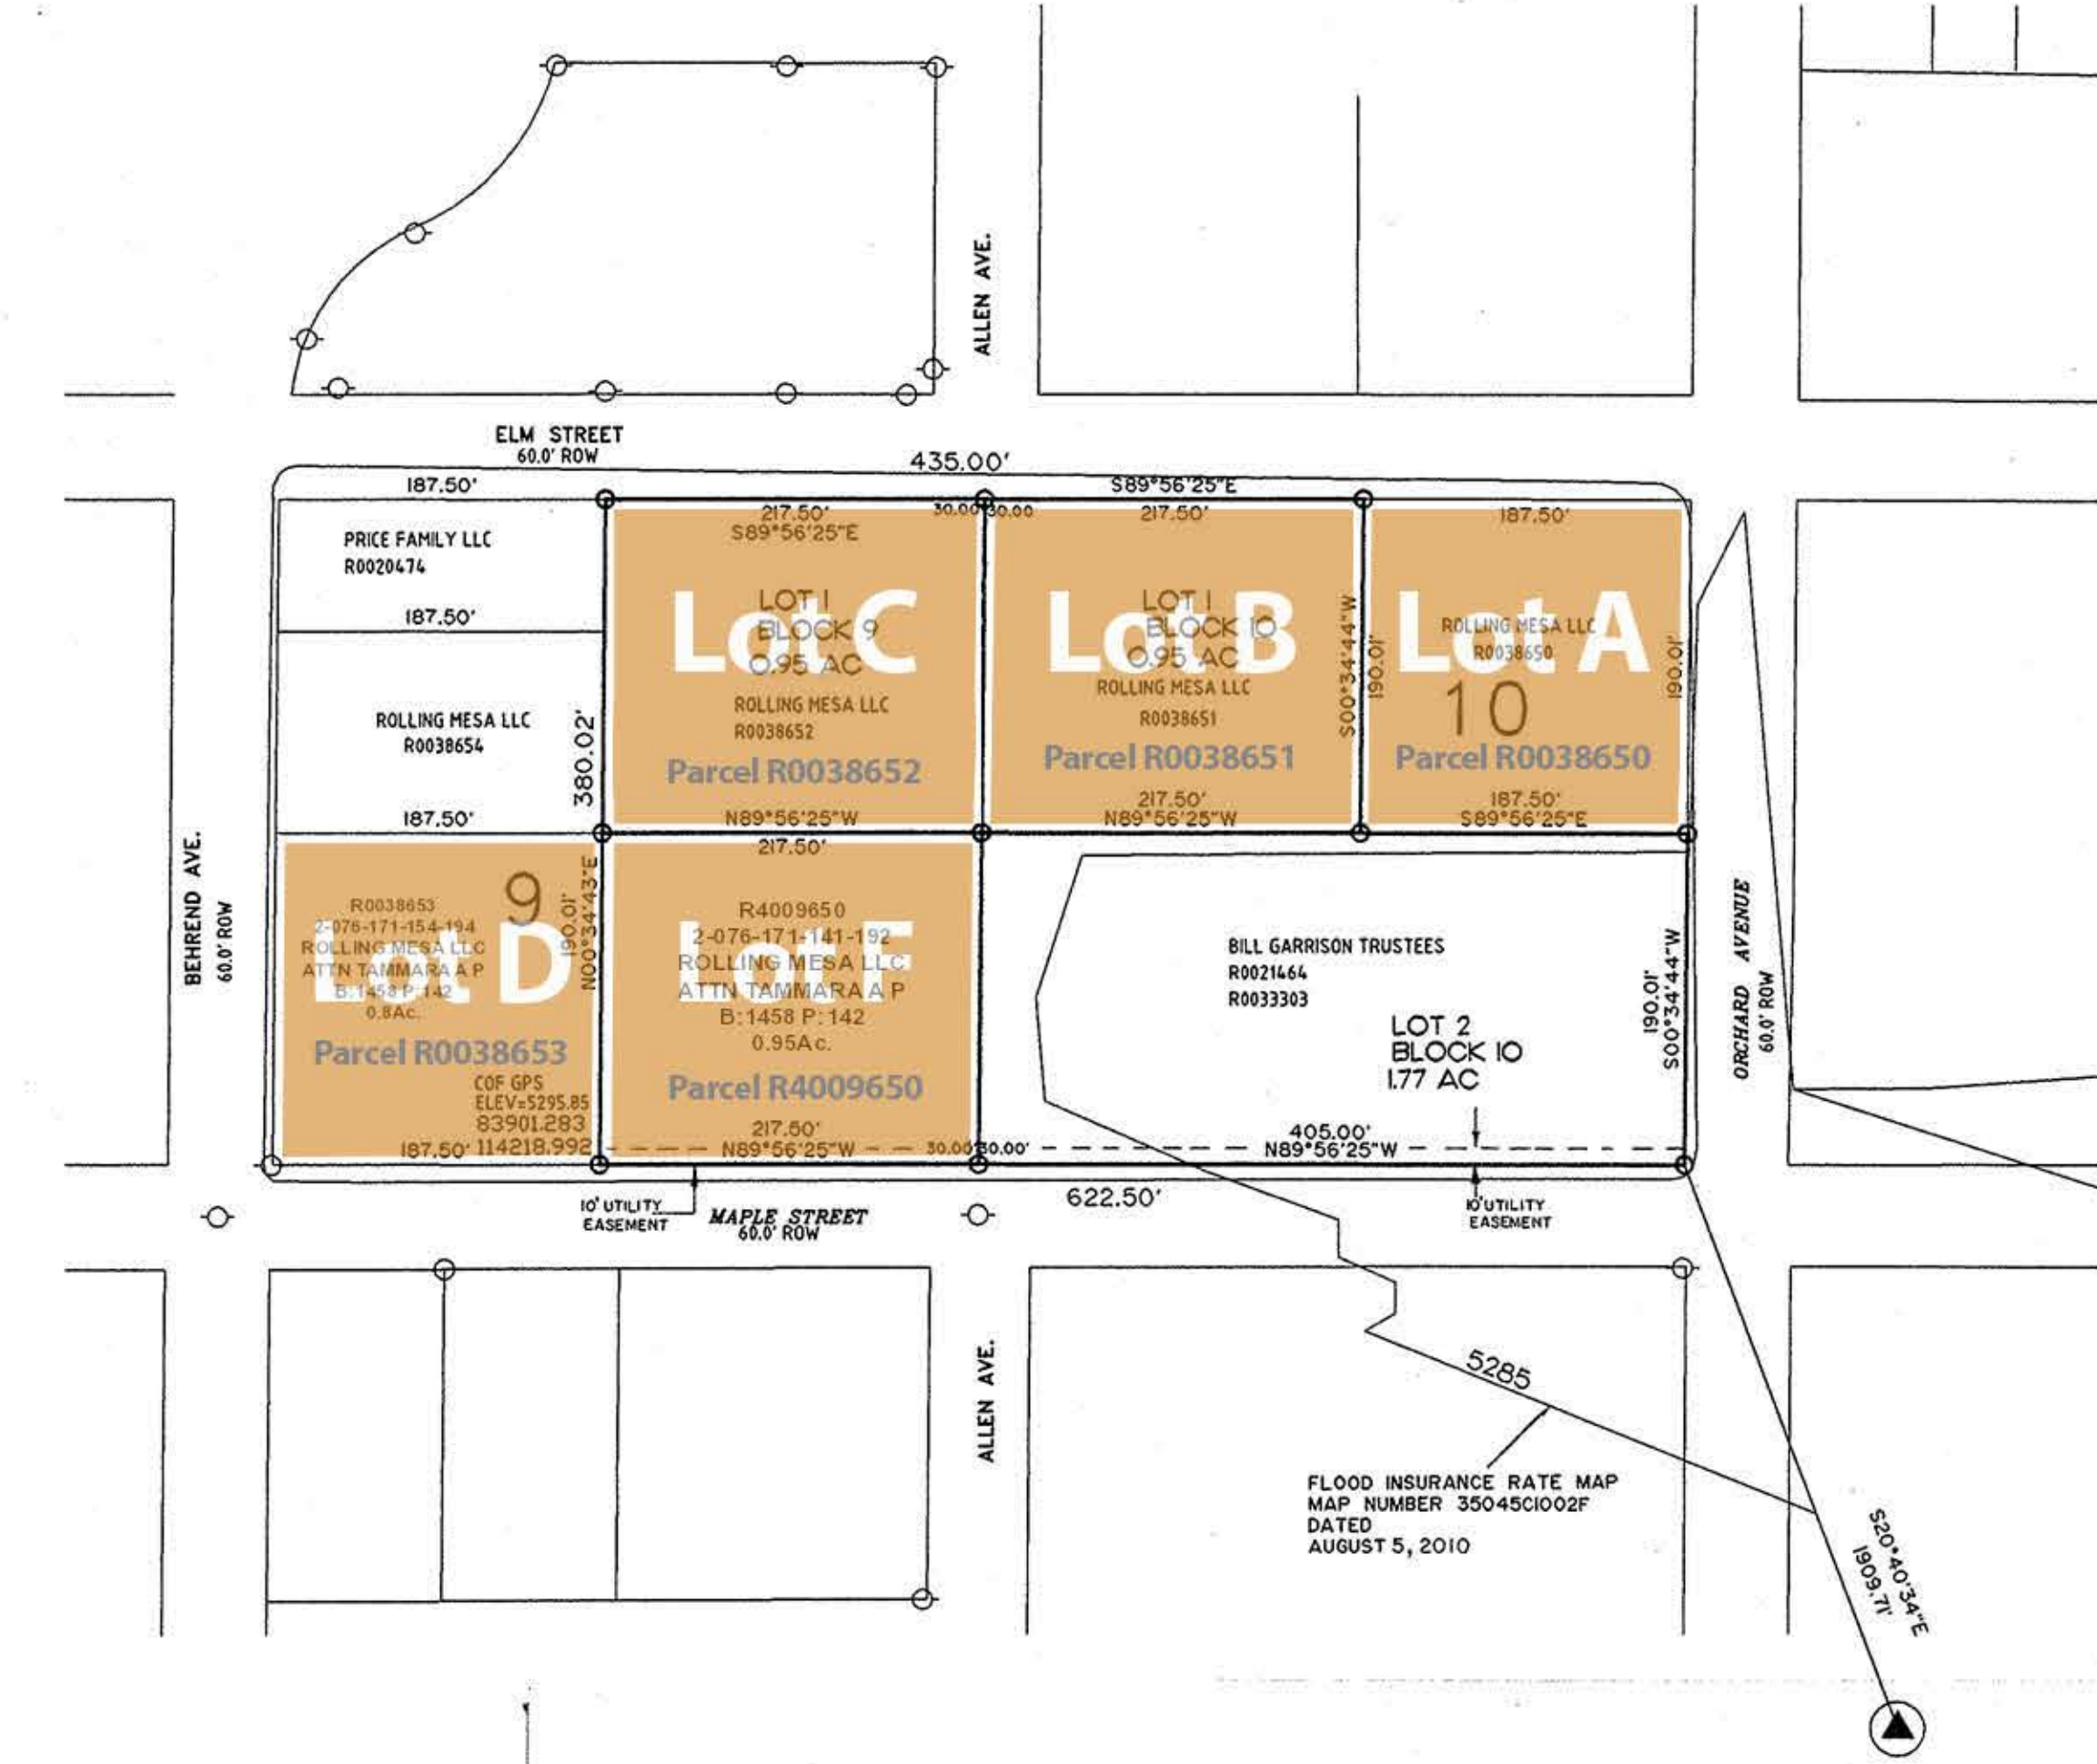

- ⊕ = SECTION CORNER AS NOTED
- ⊗ = QUARTER CORNER AS NOTED
- = SET 1/2" REBAR W/CAP LS 6159
- ◐ = SET 1/2" REBAR W/ALUM CAP LS 6159
- = FOUND REBAR AS NOTED
- ⊗ = X MARK IN CONCRETE
- ◇ = SET PK NAIL W/WASHER
- = HWY DEPT BRASS CAP R/W MON

DESCRIPTION

The East Half (E1/2) of Block 9, the Northwest Quarter (NW1/4) of Block 10 and the South Half (S1/2) of Block 10 of the BLAKE'S SOUTH FARMINGTON ADDITION as filed for record on September 17, 1900, being located in the Southwest Quarter (SW1/4) of Section 16, T29N, R13W, N.M.P.M., Farmington, San Juan County, New Mexico, and being more particularly described as follows:

BEGINNING at the Southeast Corner of Block 10 from whence the City of Farmington Monument No. 72 bears S20°40'34"E for a distance of 1909.71 feet;

THENCE: N89°56'25"W for a distance of 622.50 feet along the south line of Block 10 and Block 9 and the north right-of-way of Maple Street;

THENCE: N00°34'43"E for a distance of 380.02 feet to the south right-of-way of Elm Street;


THENCE: S89°56'25"E for a distance of 435.00 feet along said south right-of-way;

THENCE: S00°34'44"W for a distance of 190.01 feet;

THENCE: S89°56'25"E for a distance of 187.50 feet to the west right-of-way of Orchard Avenue;

THENCE: S00°34'44"W for a distance of 190.01 feet to the point of beginning, containing 4 lots on 4.62 acres.

- REFERENCE LIST**
- R1. Date of field work was April 22, 2010.
 - R2. Basis of bearing is City of Farmington GPS control network.
 - R3. Blake's South Farmington Addition as filed for record on September 17, 1900.
 - R4. San Juan County Assessor's map.
 - R5. Warranty Deed in Book 1279, page 579.
 - R6. Warranty Deed in Book 957, page 581.
 - R7. Special Warranty Deed in Book 1458, page 141.

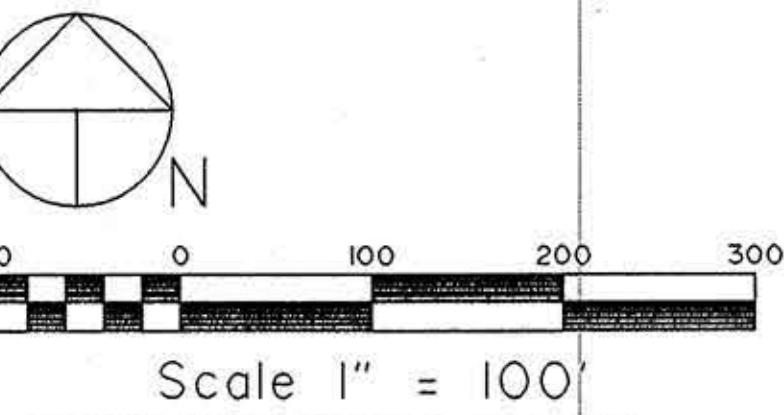

CHENEY-WALTERS-ECHOLS
 ENGINEERS • SURVEYORS
 909 W. APACHE • FARMINGTON, NEW MEXICO 87401 • (505)327-3303

ISSUE DATE: 06/14/2010
 PRINTED: June 30, 2010
 FILE: \\Gtw\gtw (d)\2010gtw\10445.dwg

DEDICATION
 KNOW ALL MEN BY THESE PRESENTS:

That Rolling Mesa, LLC, a New Mexico limited liability company, and Bill Garrison and June Garrison, Trustees of the Bill and June Garrison Living Trust, under Trust Agreement dated March 10, 1993, being sole Owners and Proprietors of the land above described, have made a subdivision of said land, and that said subdivision is named and shall be known as:

BLAKE'S SOUTH FARMINGTON ADDITION, REPLAT "F"

That the said subdivision, as shown on this plat, is with the consent and in accordance with the desires of said Owners, and the streets and easements shown are dedicated for public use as such, together with easements for public utilities, including easements for overhang of service wires of pole type utilities, and easements for underground or buried service wires with the right to include necessary maintenance of the same, and right of ingress and egress to and from said easements.

Tamara A. Price
 Tamara A. Price, Manager
 Rolling Mesa, LLC,
 A New Mexico Limited Liability Company

Bill Garrison
 Bill Garrison, Trustee
 of the Bill and June Garrison Living
 Trust, under Trust Agreement
 Dated March 10, 1993

June Garrison
 June Garrison, Trustee
 of the Bill and June Garrison Living
 Trust, under Trust Agreement
 Dated March 10, 1993

AFFIDAVIT

Now comes Tamara A. Price, Manager of Rolling Mesa, LLC, a New Mexico limited liability company, first duly sworn upon her oath and states that the subdivision shown hereon lies wholly within the planning and platting jurisdiction of the City of Farmington, New Mexico.

Tamara A. Price
 Tamara A. Price, Manager
 Rolling Mesa, LLC,
 A New Mexico Limited Liability Company

State of New Mexico)
) ss:
 County of San Juan)

The foregoing was acknowledged before me by Tamara A. Price, Manager of Rolling Mesa, LLC, A New Mexico Limited Liability Company, the 30th day of June, 2010.

My Commission Expires: 11/22/2013
Anne T. Amos
 Notary Public



State of New Mexico)
) ss:
 County of San Juan)

The foregoing was acknowledged before me by Bill Garrison and June Garrison, Trustees of the Bill and June Garrison Living Trust, under Trust Agreement dated March 10, 1993, the 7th day of July, 2010.

My Commission Expires: 11/22/2013
Anne T. Amos
 Notary Public



APPROVAL - CITY OF FARMINGTON

Approved and accepted pursuant to summary procedure of the Land Subdivision Regulations of the City of Farmington on this 23 day of August, 2010.

By: *W. Campbell*
 Community Development Director

Ruben Salcedo
 Water and Wastewater O & M Manager

Michael A. Woychik
 Enterprise Field Services, LLC

Tom E
 New Mexico Gas Company

James S
 Farmington Electrical Utility Services

James McFarlin
 Owest

N. West
 City Engineer

CERTIFICATION

I, George T. Walters, a New Mexico Professional Surveyor certify that I conducted and am responsible for this Boundary Survey Plat, that this Boundary Survey is true and correct to the best of my knowledge and belief, and that this Boundary Survey Plat meets the Minimum Standards for Surveying in New Mexico.

I further certify that this is not a subdivision as defined in the New Mexico Subdivision Act and that this is an Exempt Land Division as defined by said act.

George T. Walters
 George T. Walters
 Professional Land Surveyor No. 6159
 State of New Mexico

8-12-10
 Date



201010761 08/24/2010 11:04 AM
 1 of 1 B1514 P300 R\$11.00
 San Juan County, NM DEBBIE HOLMES